

FRONT ELEVATION  
1/4" = 1'-0"



DATE	5/1/2015
FILE NAME	LABCAMERON
DRAWN BY	
SHEET TITLE	
SCALE	
SHEET	A-1 OF

THE CAMERON




Residential Design

CAMERON DESIGNS  
5110 MATTHEW MEADOW COURT  
ALPHARETTA, GA 30004  
770-777-0877

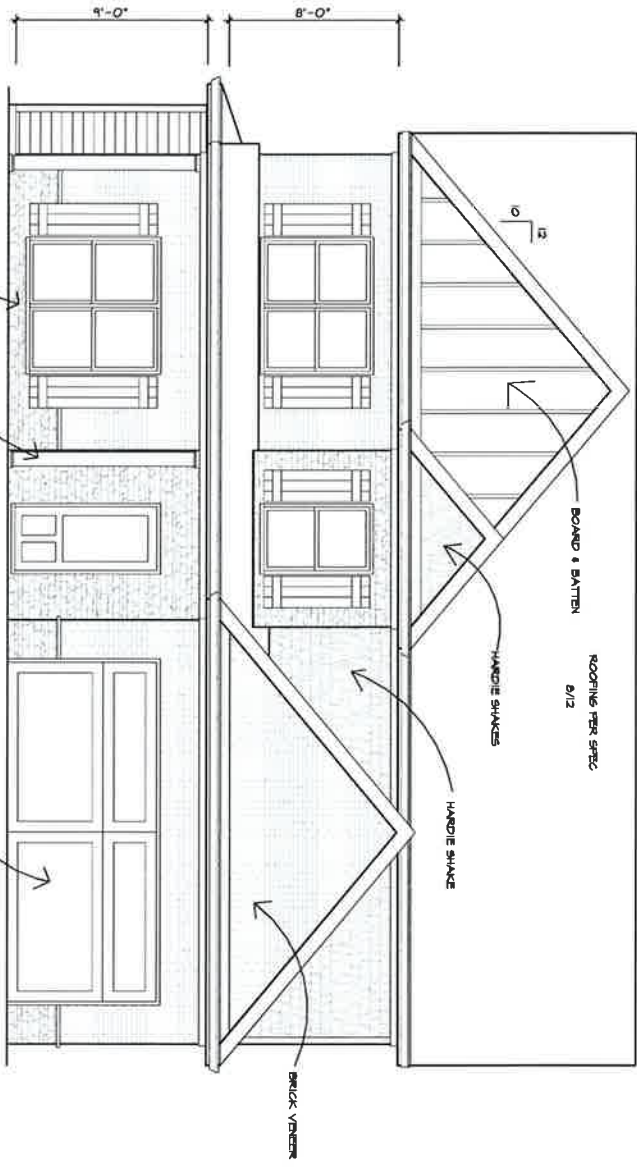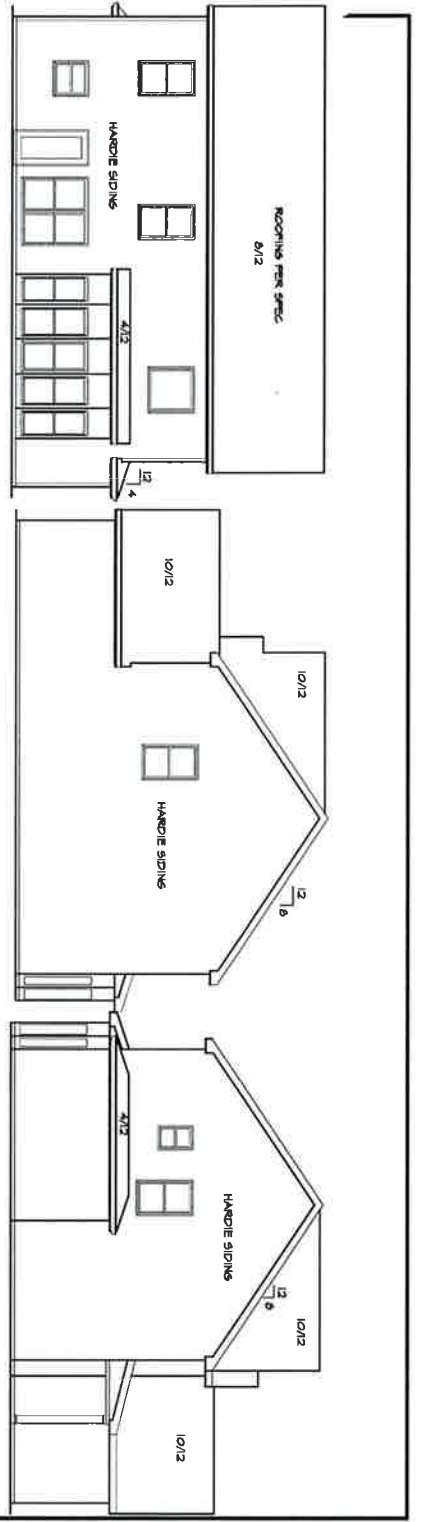

SHEET	A-1	OF	SCALE	SHEET TITLE	DRAWN BY: TABBCAMERON	FILE NAME: TABBCAMERON	DATE: 5/11/2015
							 <p><b>CAMERON DESIGNS</b> 5110 MATTHEW MEADOW COURT ALPHARETTA, GA 30004 770-777-0877</p> <p>Residential Design</p>

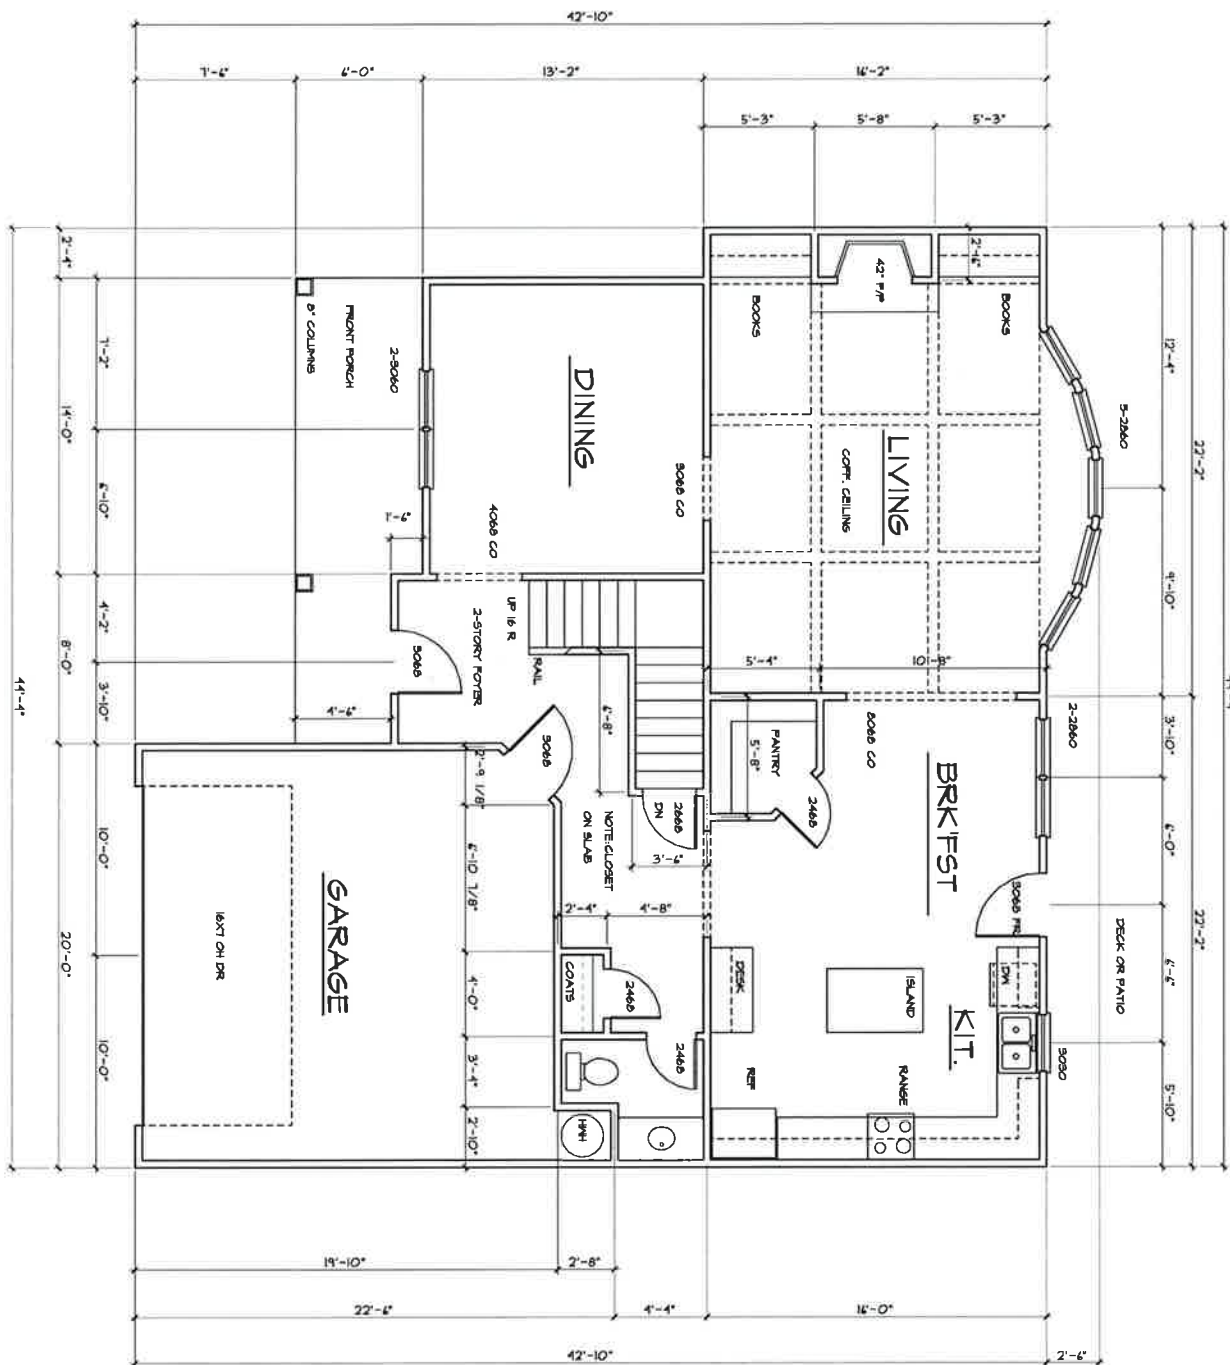

# FIRST FLOOR

1/4"=1'-0" 1185 SQ FT 2411 TOTAL

# THE CAMERON



Residential Design

## CAMERON DESIGNS

5110 MATTHEW MEADOW COURT  
ALPHARETTA, GA 30004  
770-777-0877

DATE: 5/11/2015

FILE NAME: 150501-CAMERON

DRAWN BY:


SHEET TITLE:

SCALE:

SHEET


A-2

OF

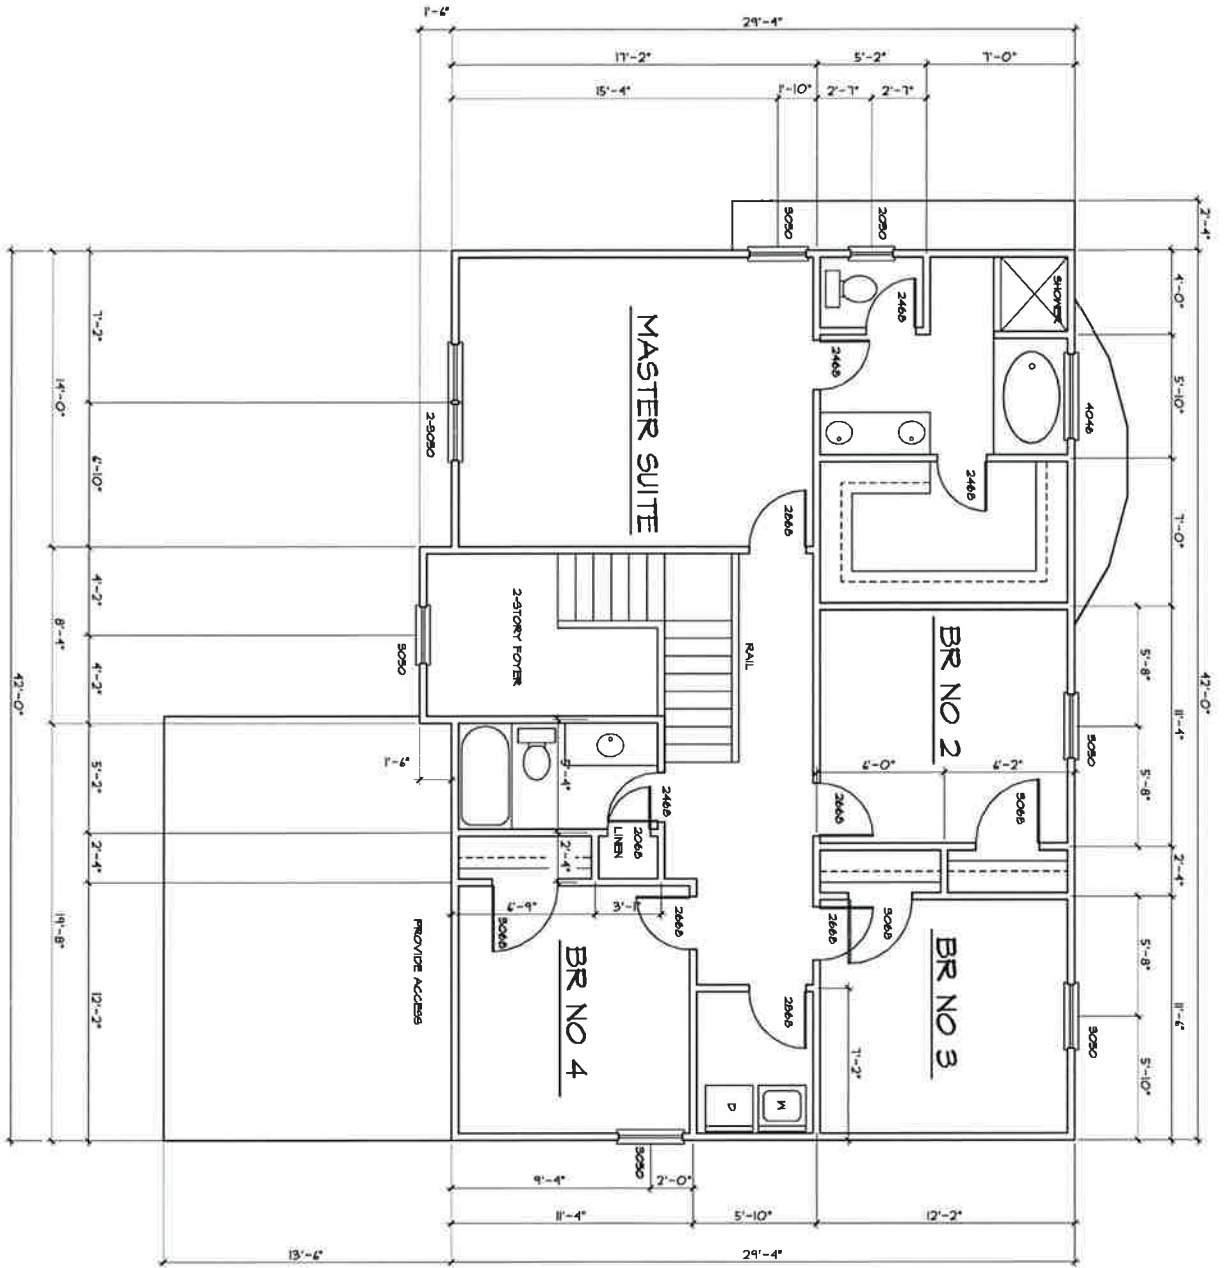

SECOND FLOOR  
 1/4"=1'-0" 1233 SQ. FT.

SHEET	A-3	OF	SCALE	SHEET TITLE	DRAWN BY: LABB/CAMERON	FILE NAME: LABB/CAMERON	DATE: 5/11/2015	 <p>THE CAMERON Residential Design</p>	<p>CAMERON DESIGNS          5110 MATTHEW MEADOW COURT          ALPHARETTA, GA 30004          770-777-0877</p>
							DATE: 5/11/2015		

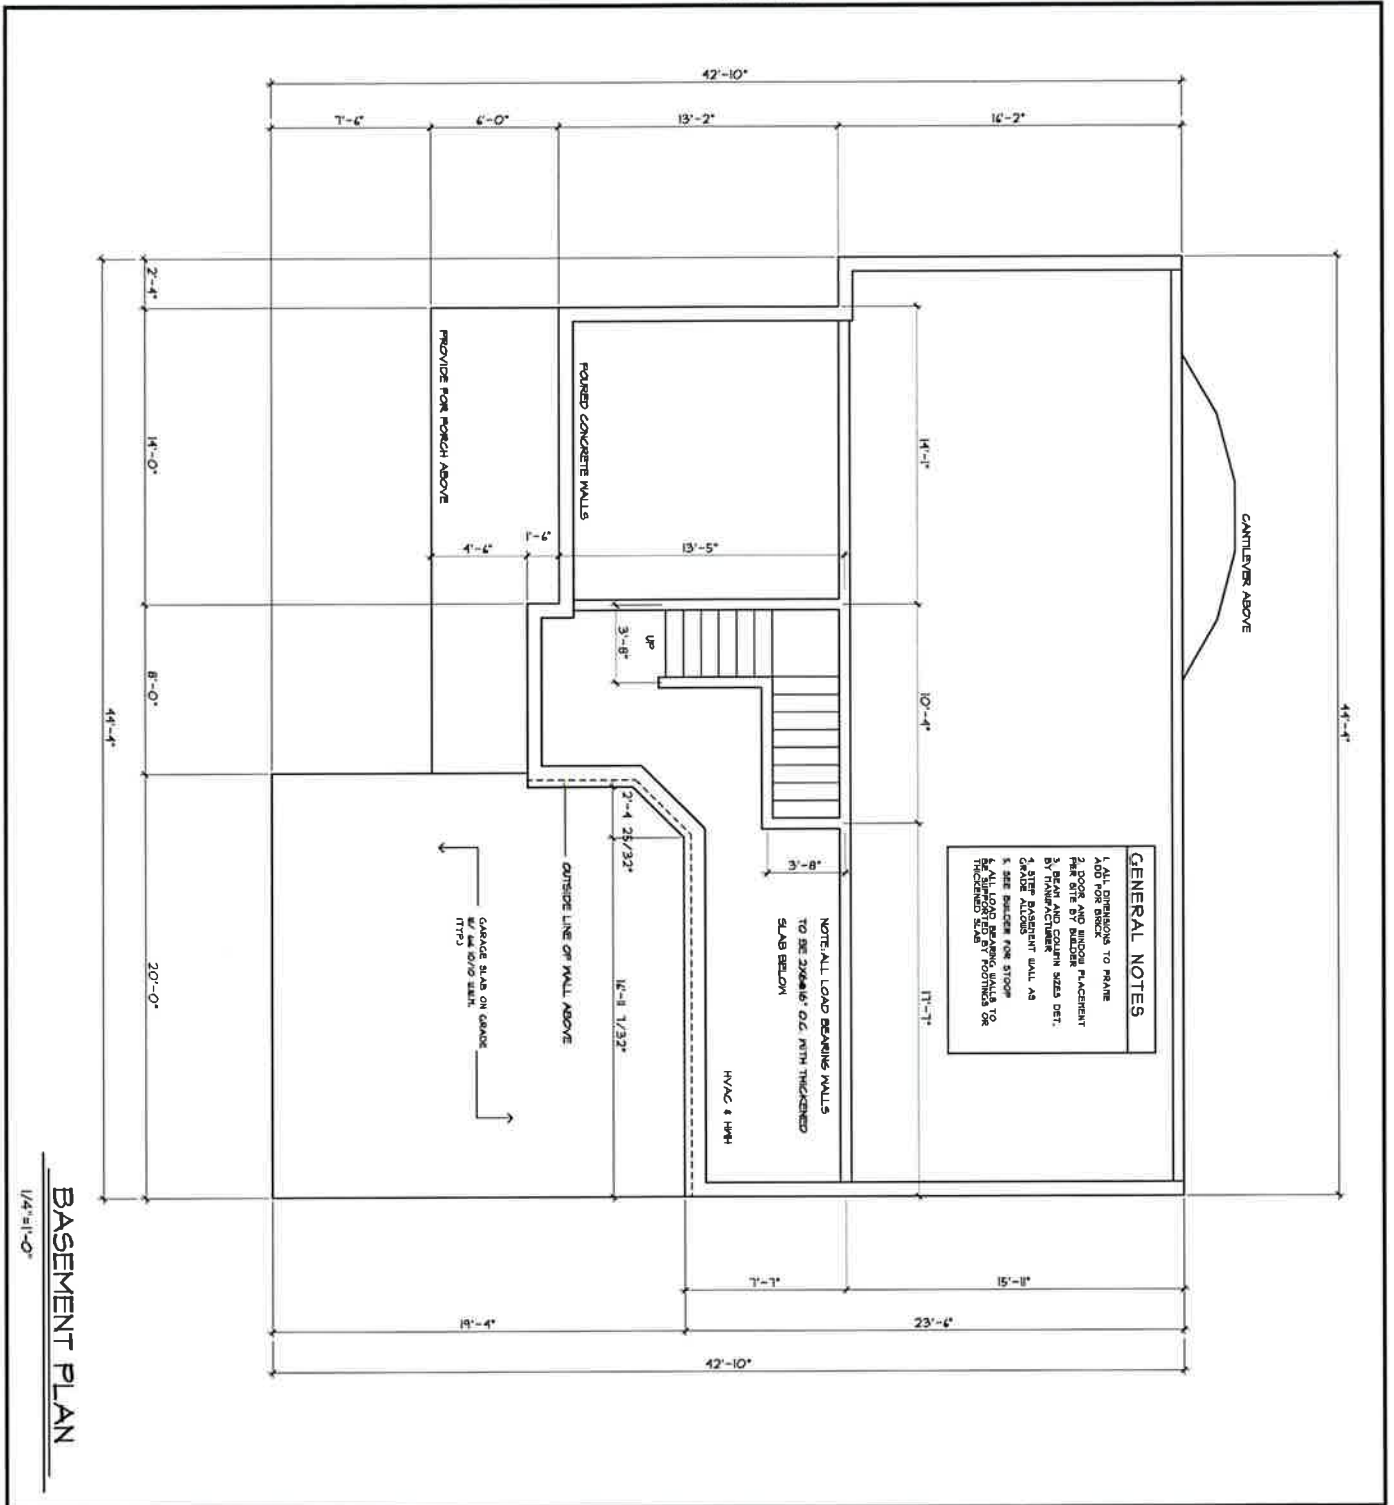

**BASEMENT PLAN**  
1/4"=1'-0"

SHEET	SCALE	SHEET TITLE	DRAWN BY: LABBCAMERON	FILE NAME: LABBCAMERON	DATE: 5/11/2015	 <p><b>THE CAMERON</b> Residential Design</p>	<p><b>CAMERON DESIGNS</b> 5110 MATTHEW MEADOW COURT ALPHARETTA, GA 30004 770-777-0877</p>