


RIGHT ELEVATION

1/4"=1'-0"

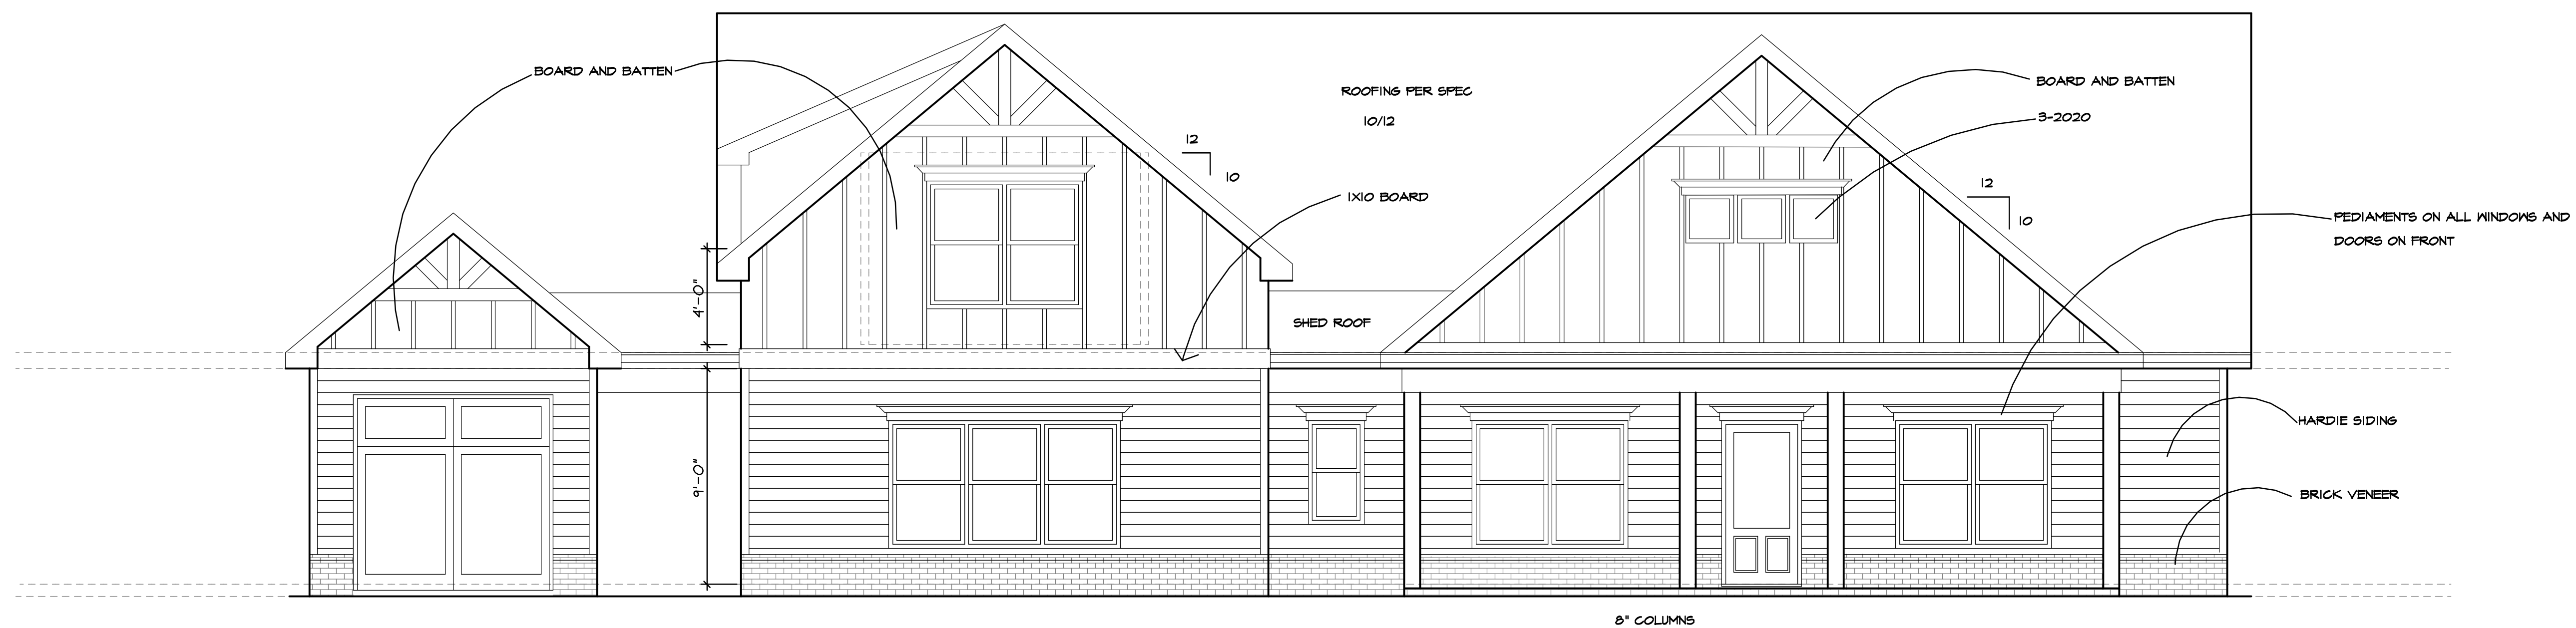


FRONT ELEVATION

1/4"=1'-0"

CAMERON DESIGNS

6485 BOULDER RIDGE  
CUMMING, GA 30028  
770-777-0877

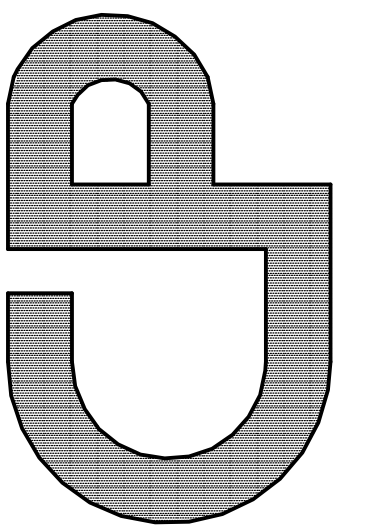

Residential Design

" THE PAISLEY "  
LABB HOLDINGS

DATE: 4/25/2023


FILE NAME: LABBPASLEY

DRAWN BY:

SHEET TITLE


SCALE

SHEET A-1 OF

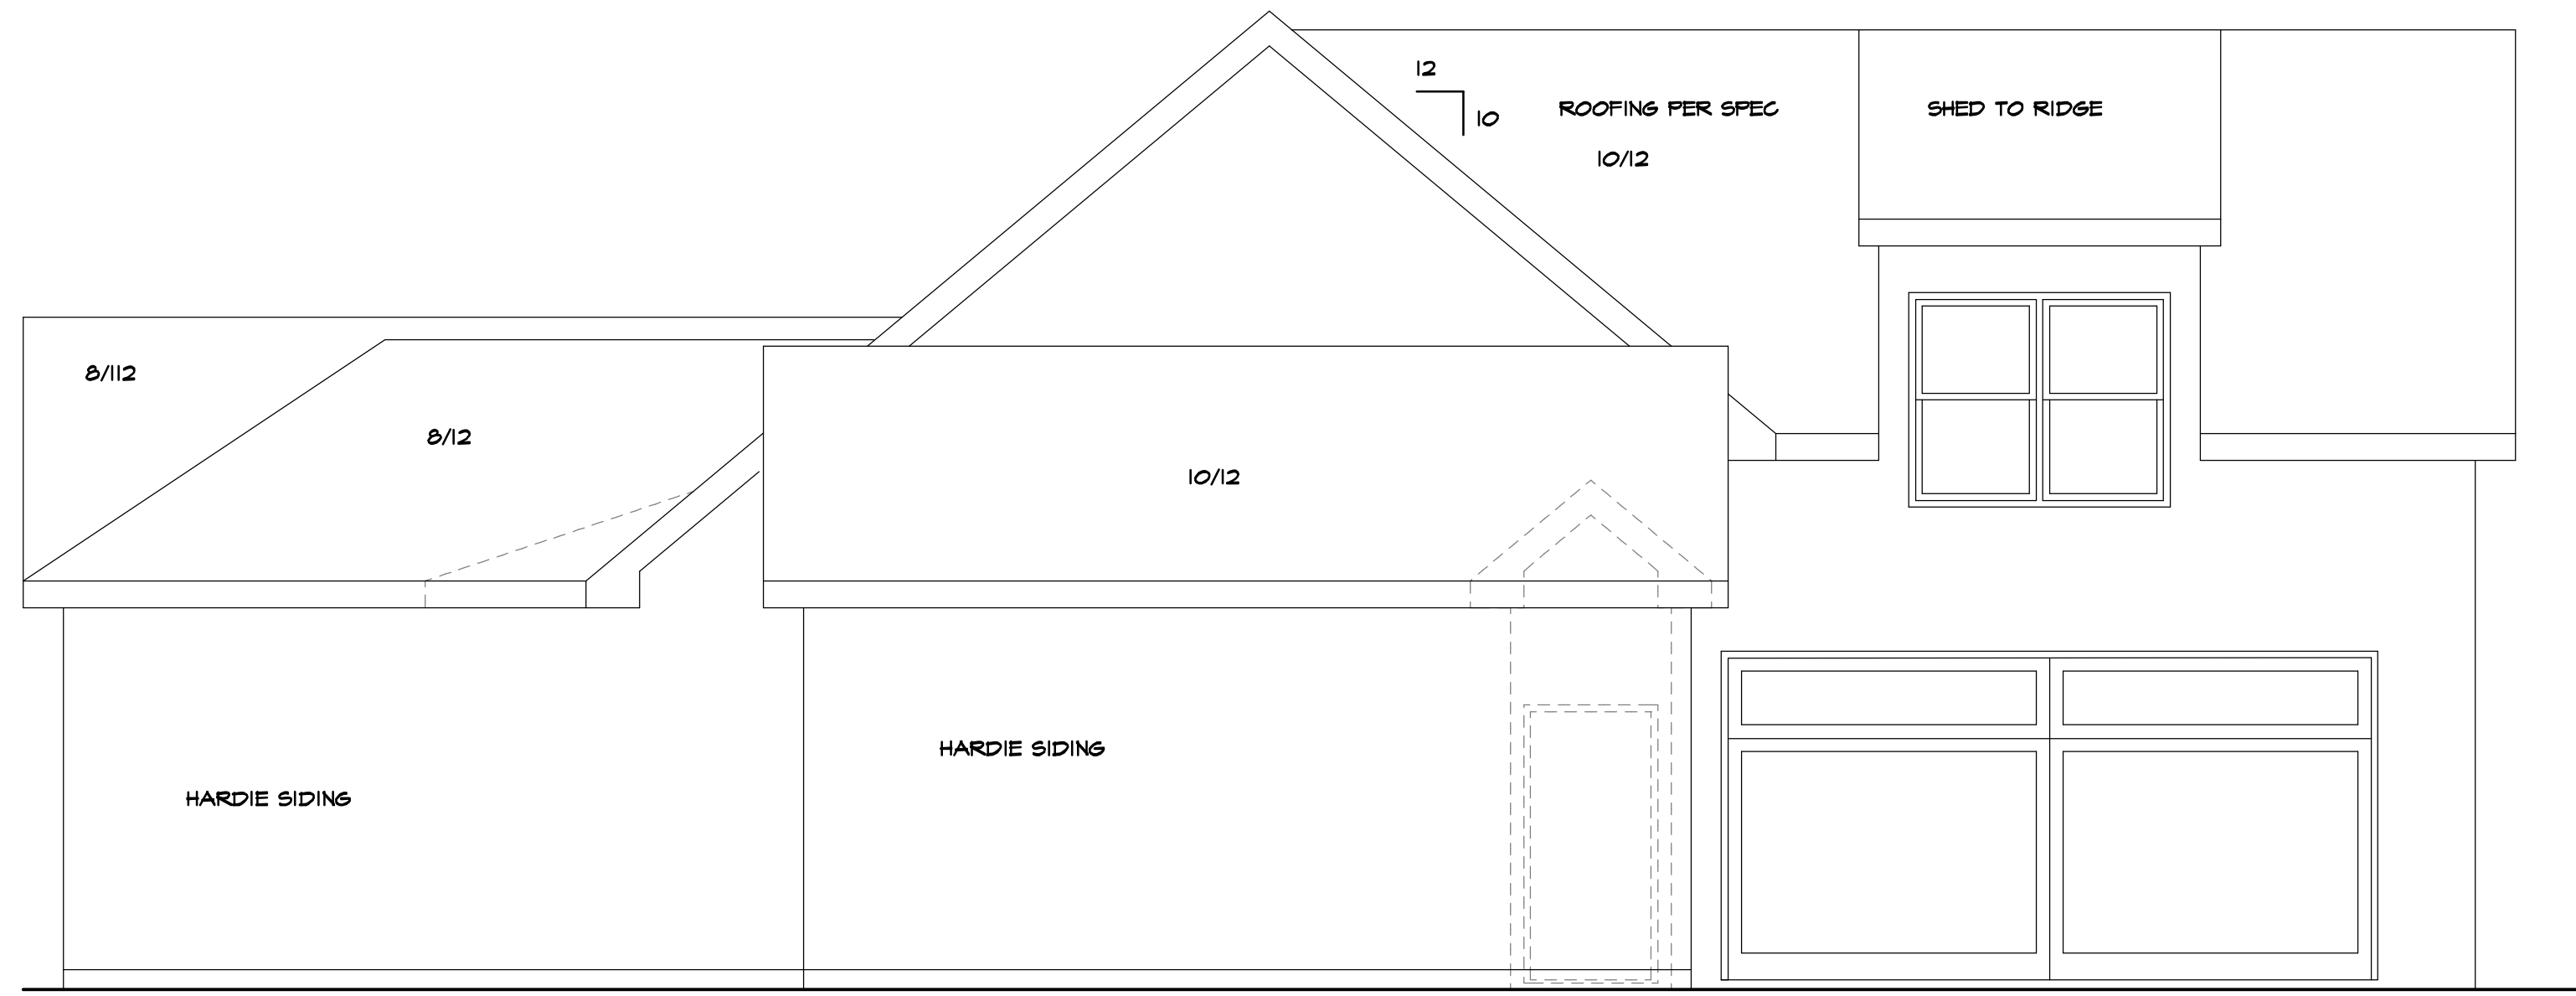

LEFT ELEVATION

1/4"=1'-0"

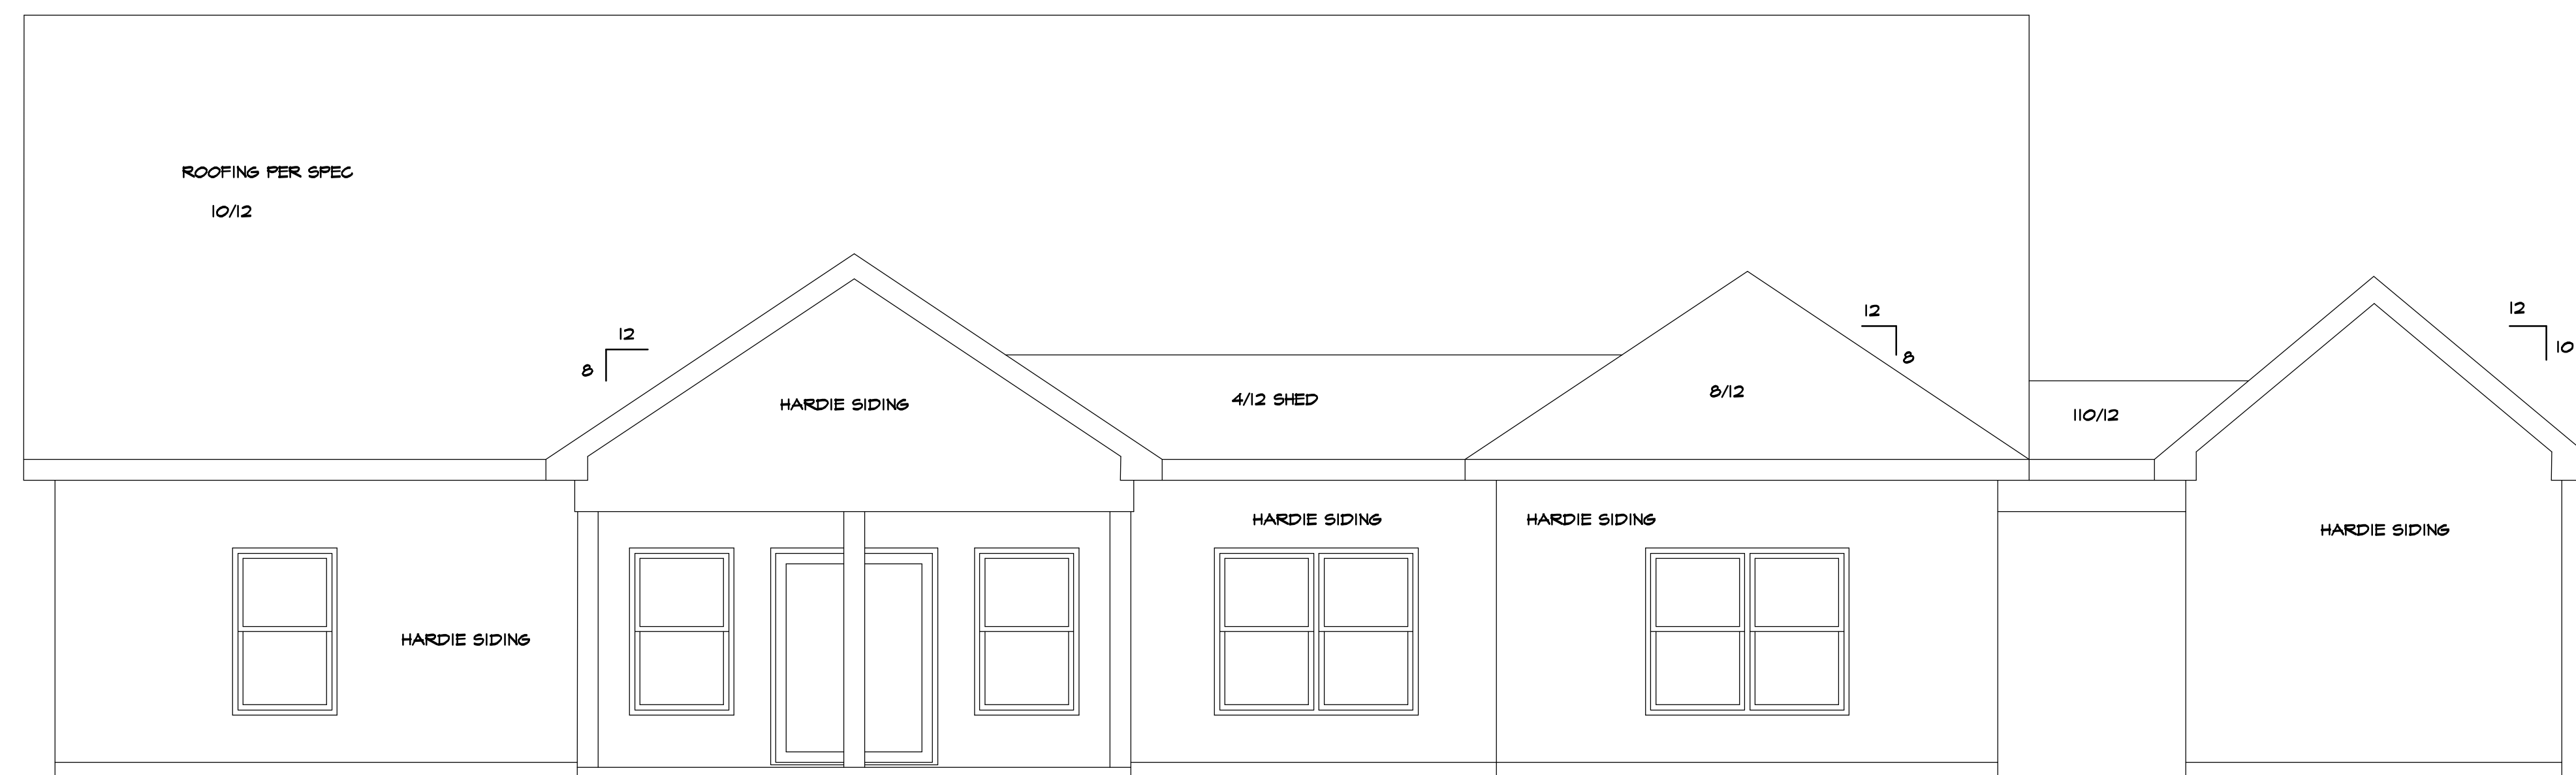


REAR ELEVATION

1/4"=1'-0"

CAMERON DESIGNS

6485 BOULDER RIDGE  
CUMMING, GA 30028  
770-777-0877

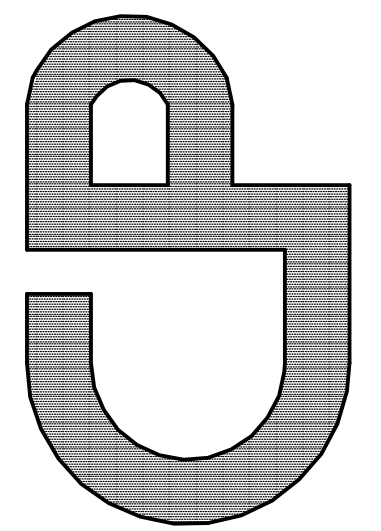

Residential Design

" THE PAISLEY "  
LABB HOLDINGS

DATE: 4/25/2023


FILE NAME: LABBPASLEY

DRAWN BY:

SHEET TITLE

SCALE

A-2  
SHEET OF

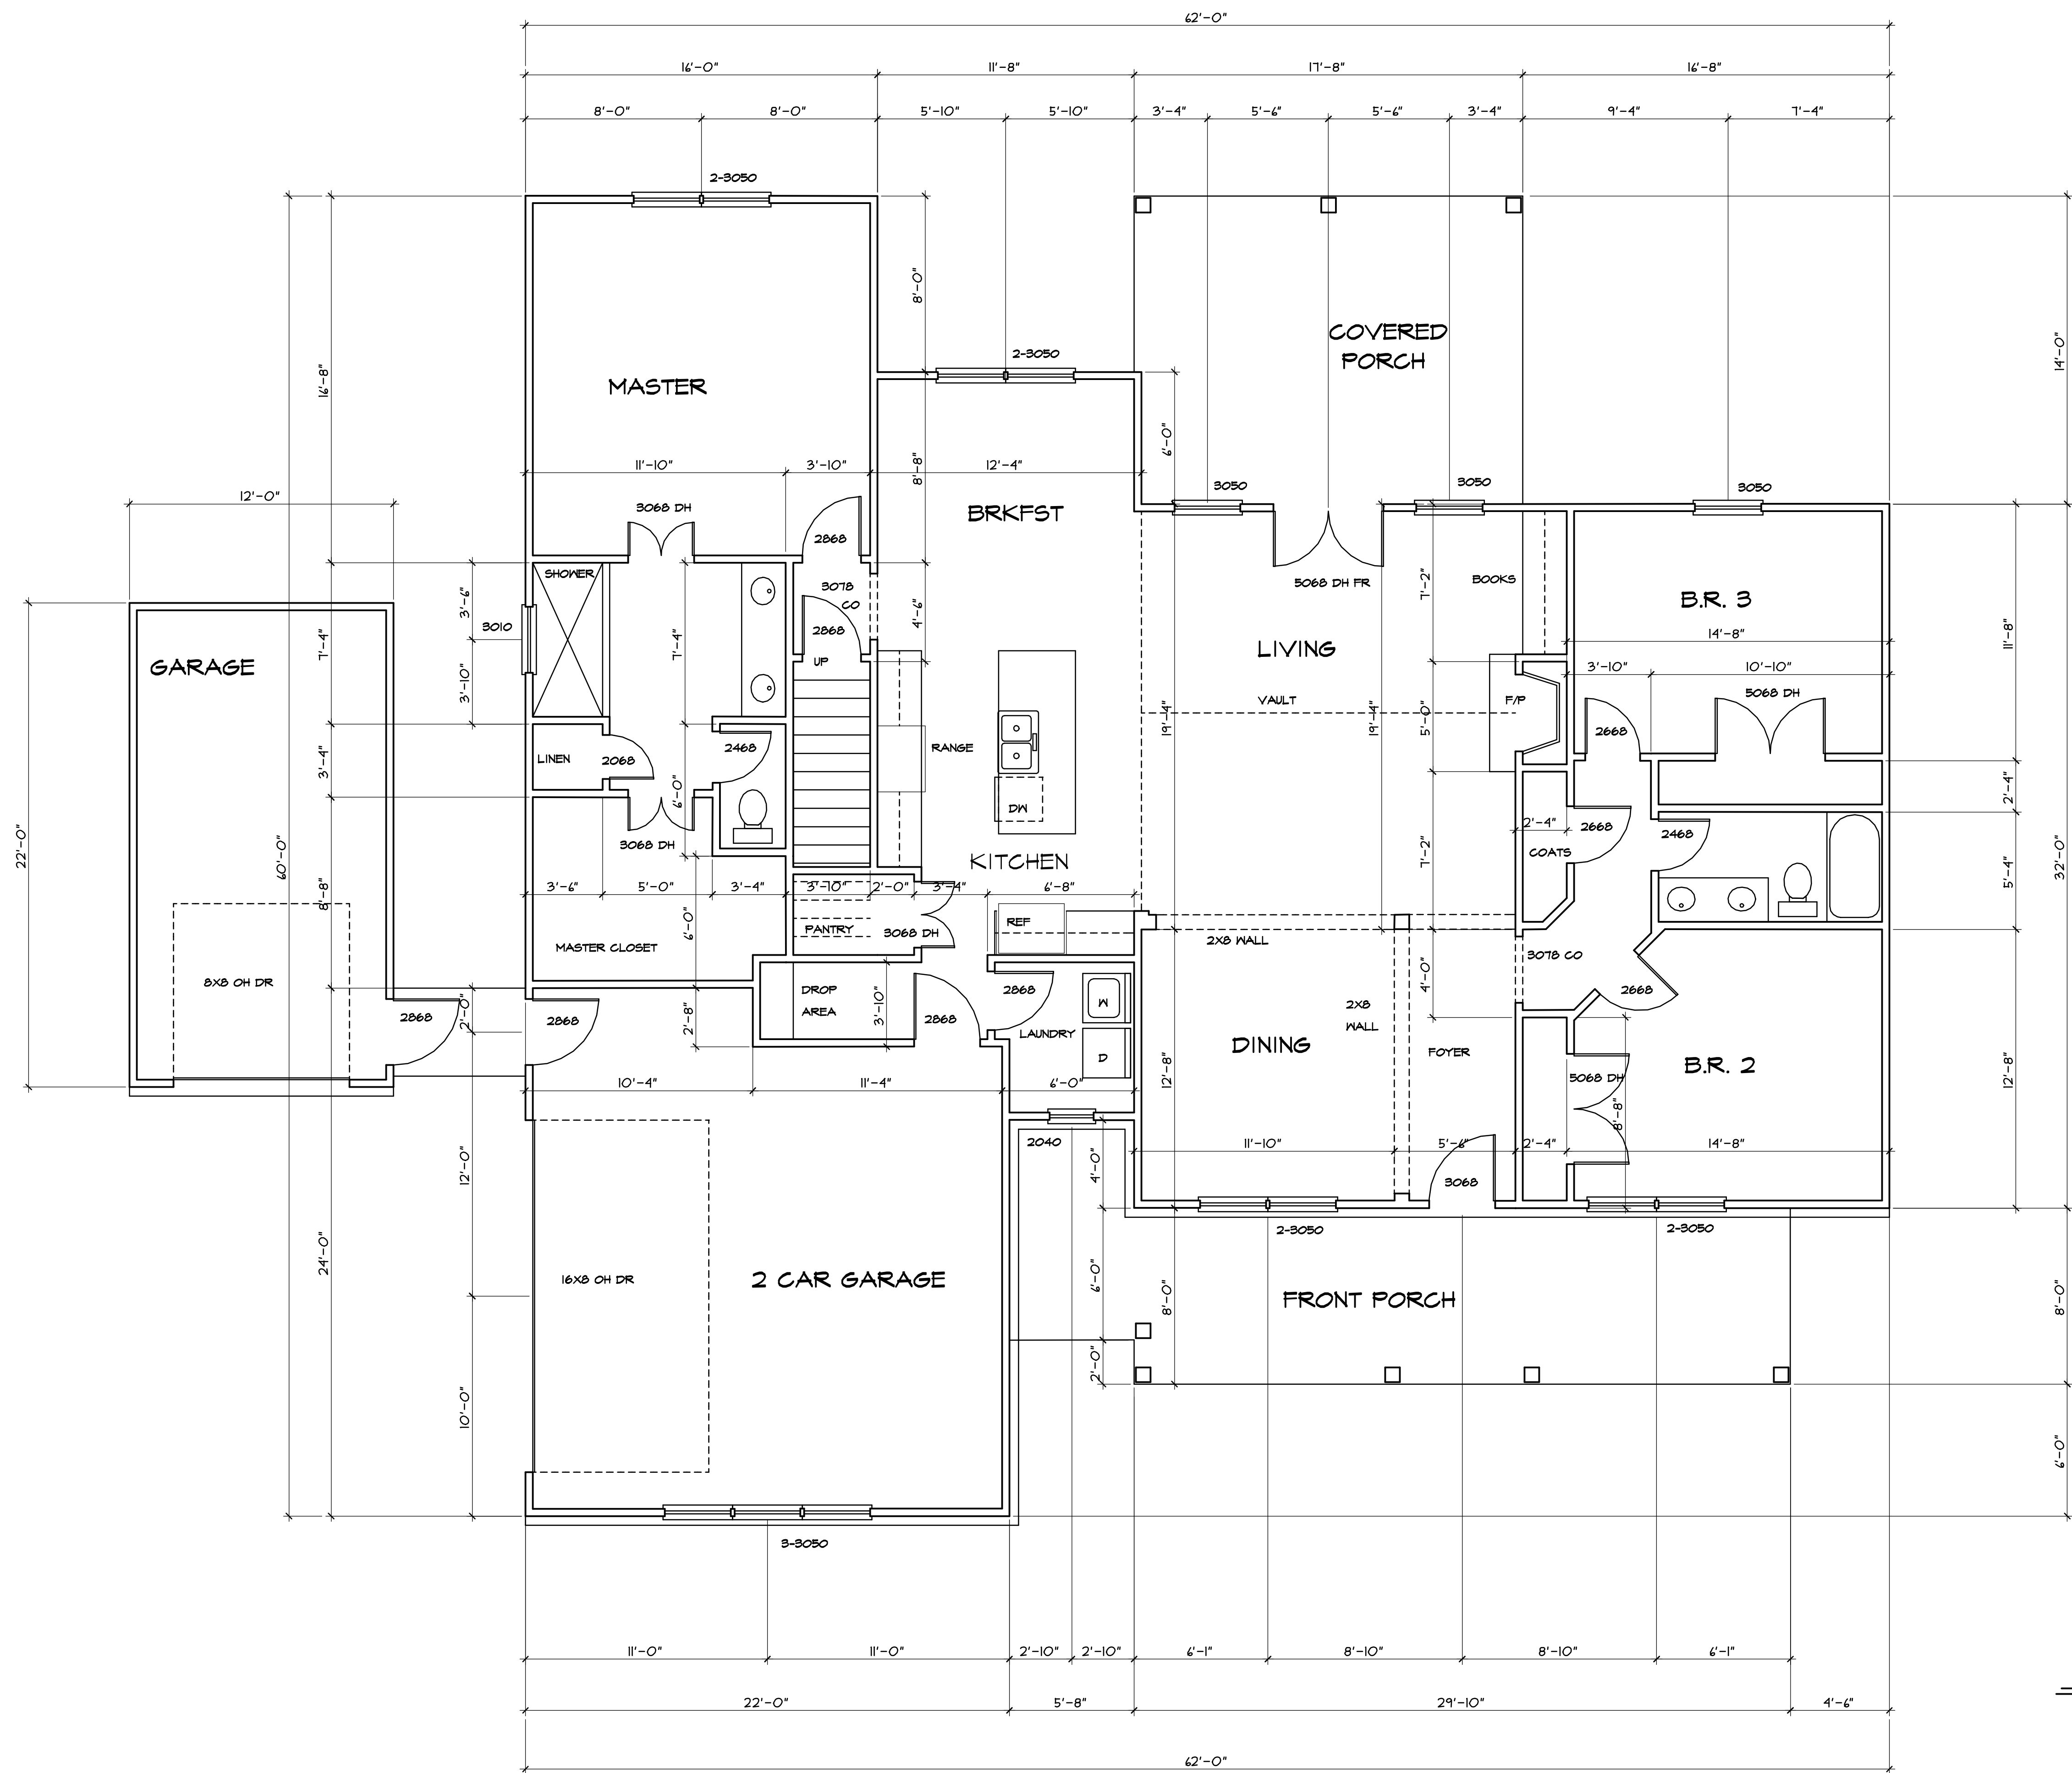


**FIRST FLOOR**

1/4"=1'-0" 2058 SQ FT

**CAMERON DESIGNS**

6485 BOULDER RIDGE  
CUMMING, GA 30028  
770-777-0877

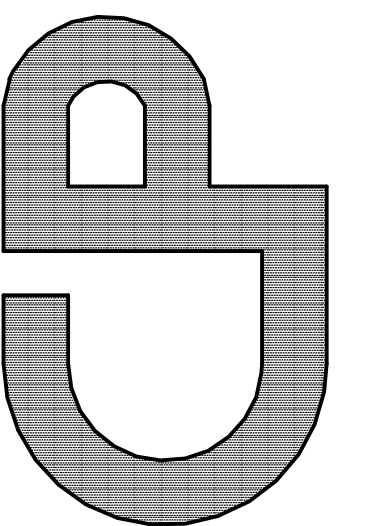

Residential Design

" THE PAISLEY "  
LABB HOLDINGS

DATE: 4/25/2023


FILE NAME: LABBPASLEY

DRAWN BY:

SHEET TITLE


SCALE

SHEET **A-3** OF

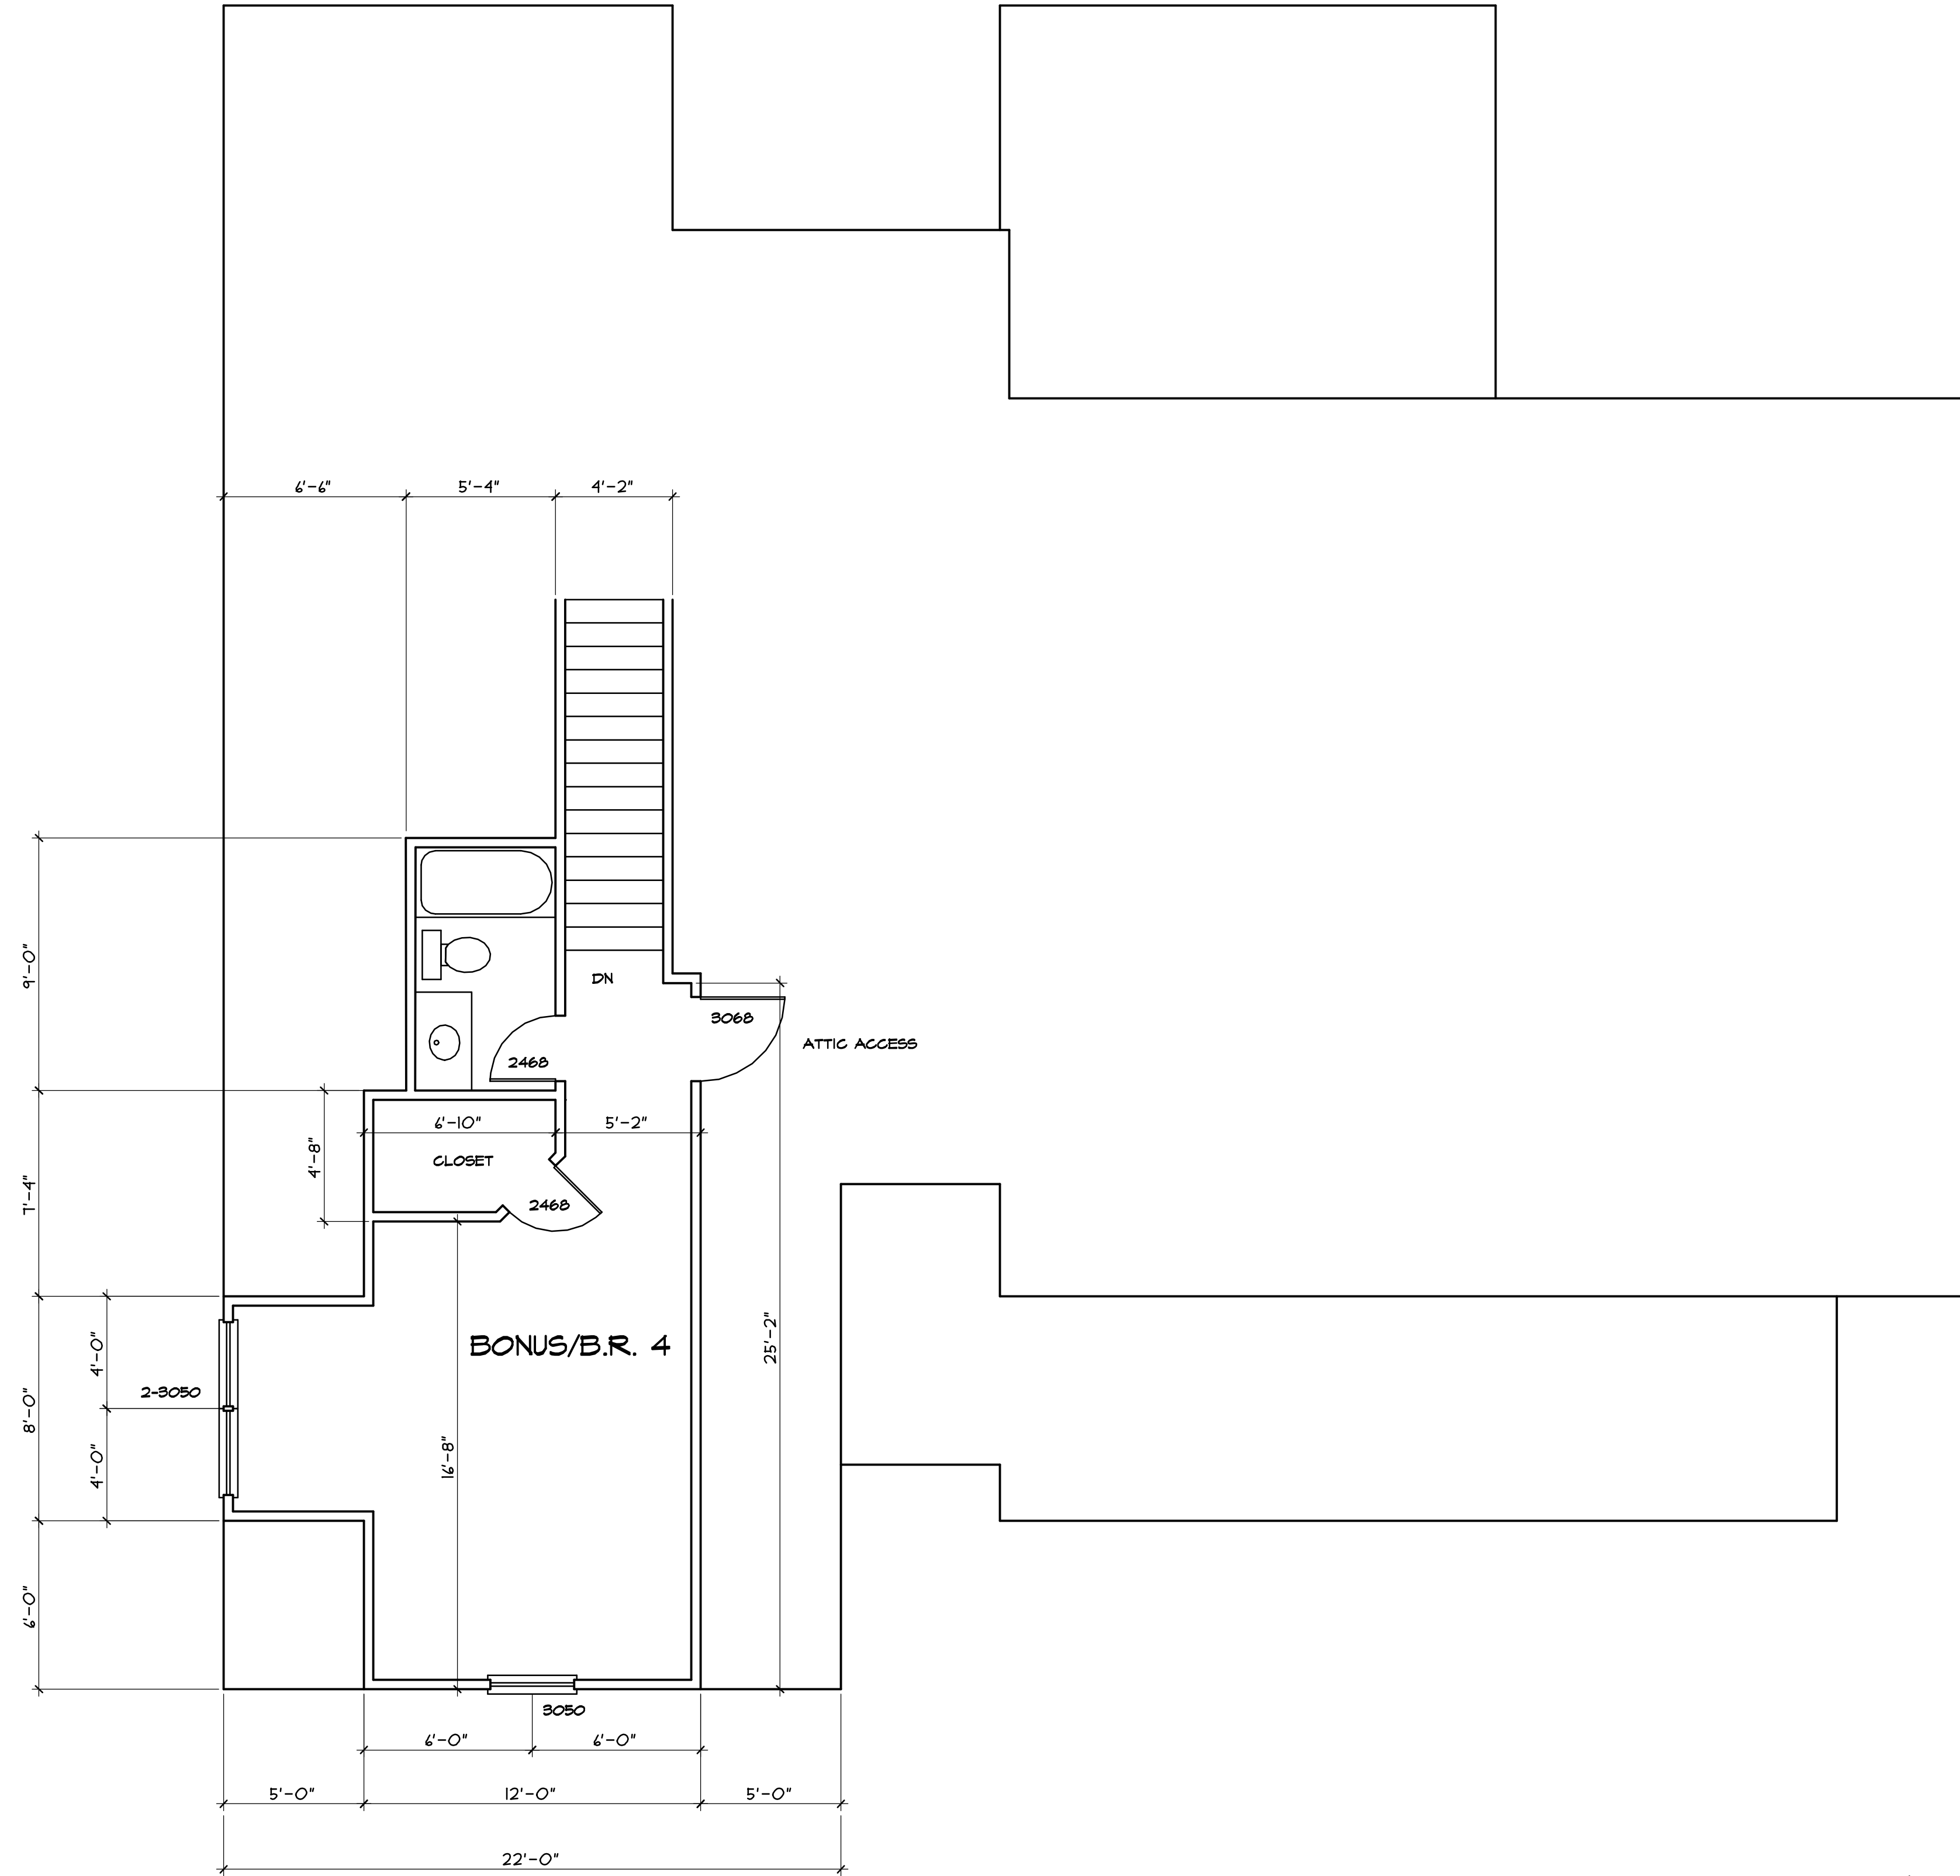

**SECOND FLOOR**  
 1/4" = 1'-0" 570 SQ FT

**CAMERON DESIGNS**  
 6485 BOULDER RIDGE  
 CUMMING, GA 30028  
 770-777-0877

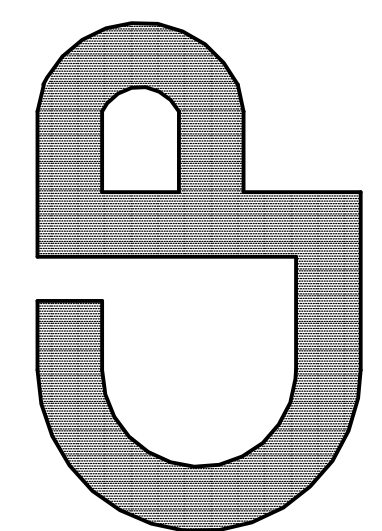

Residential Design

" THE PAISLEY "  
 LABB HOLDINGS

DATE: 4/25/2023

FILE NAME: LABBPASILEY

DRAWN BY:


SHEET TITLE

SCALE

A-4

SHEET OF



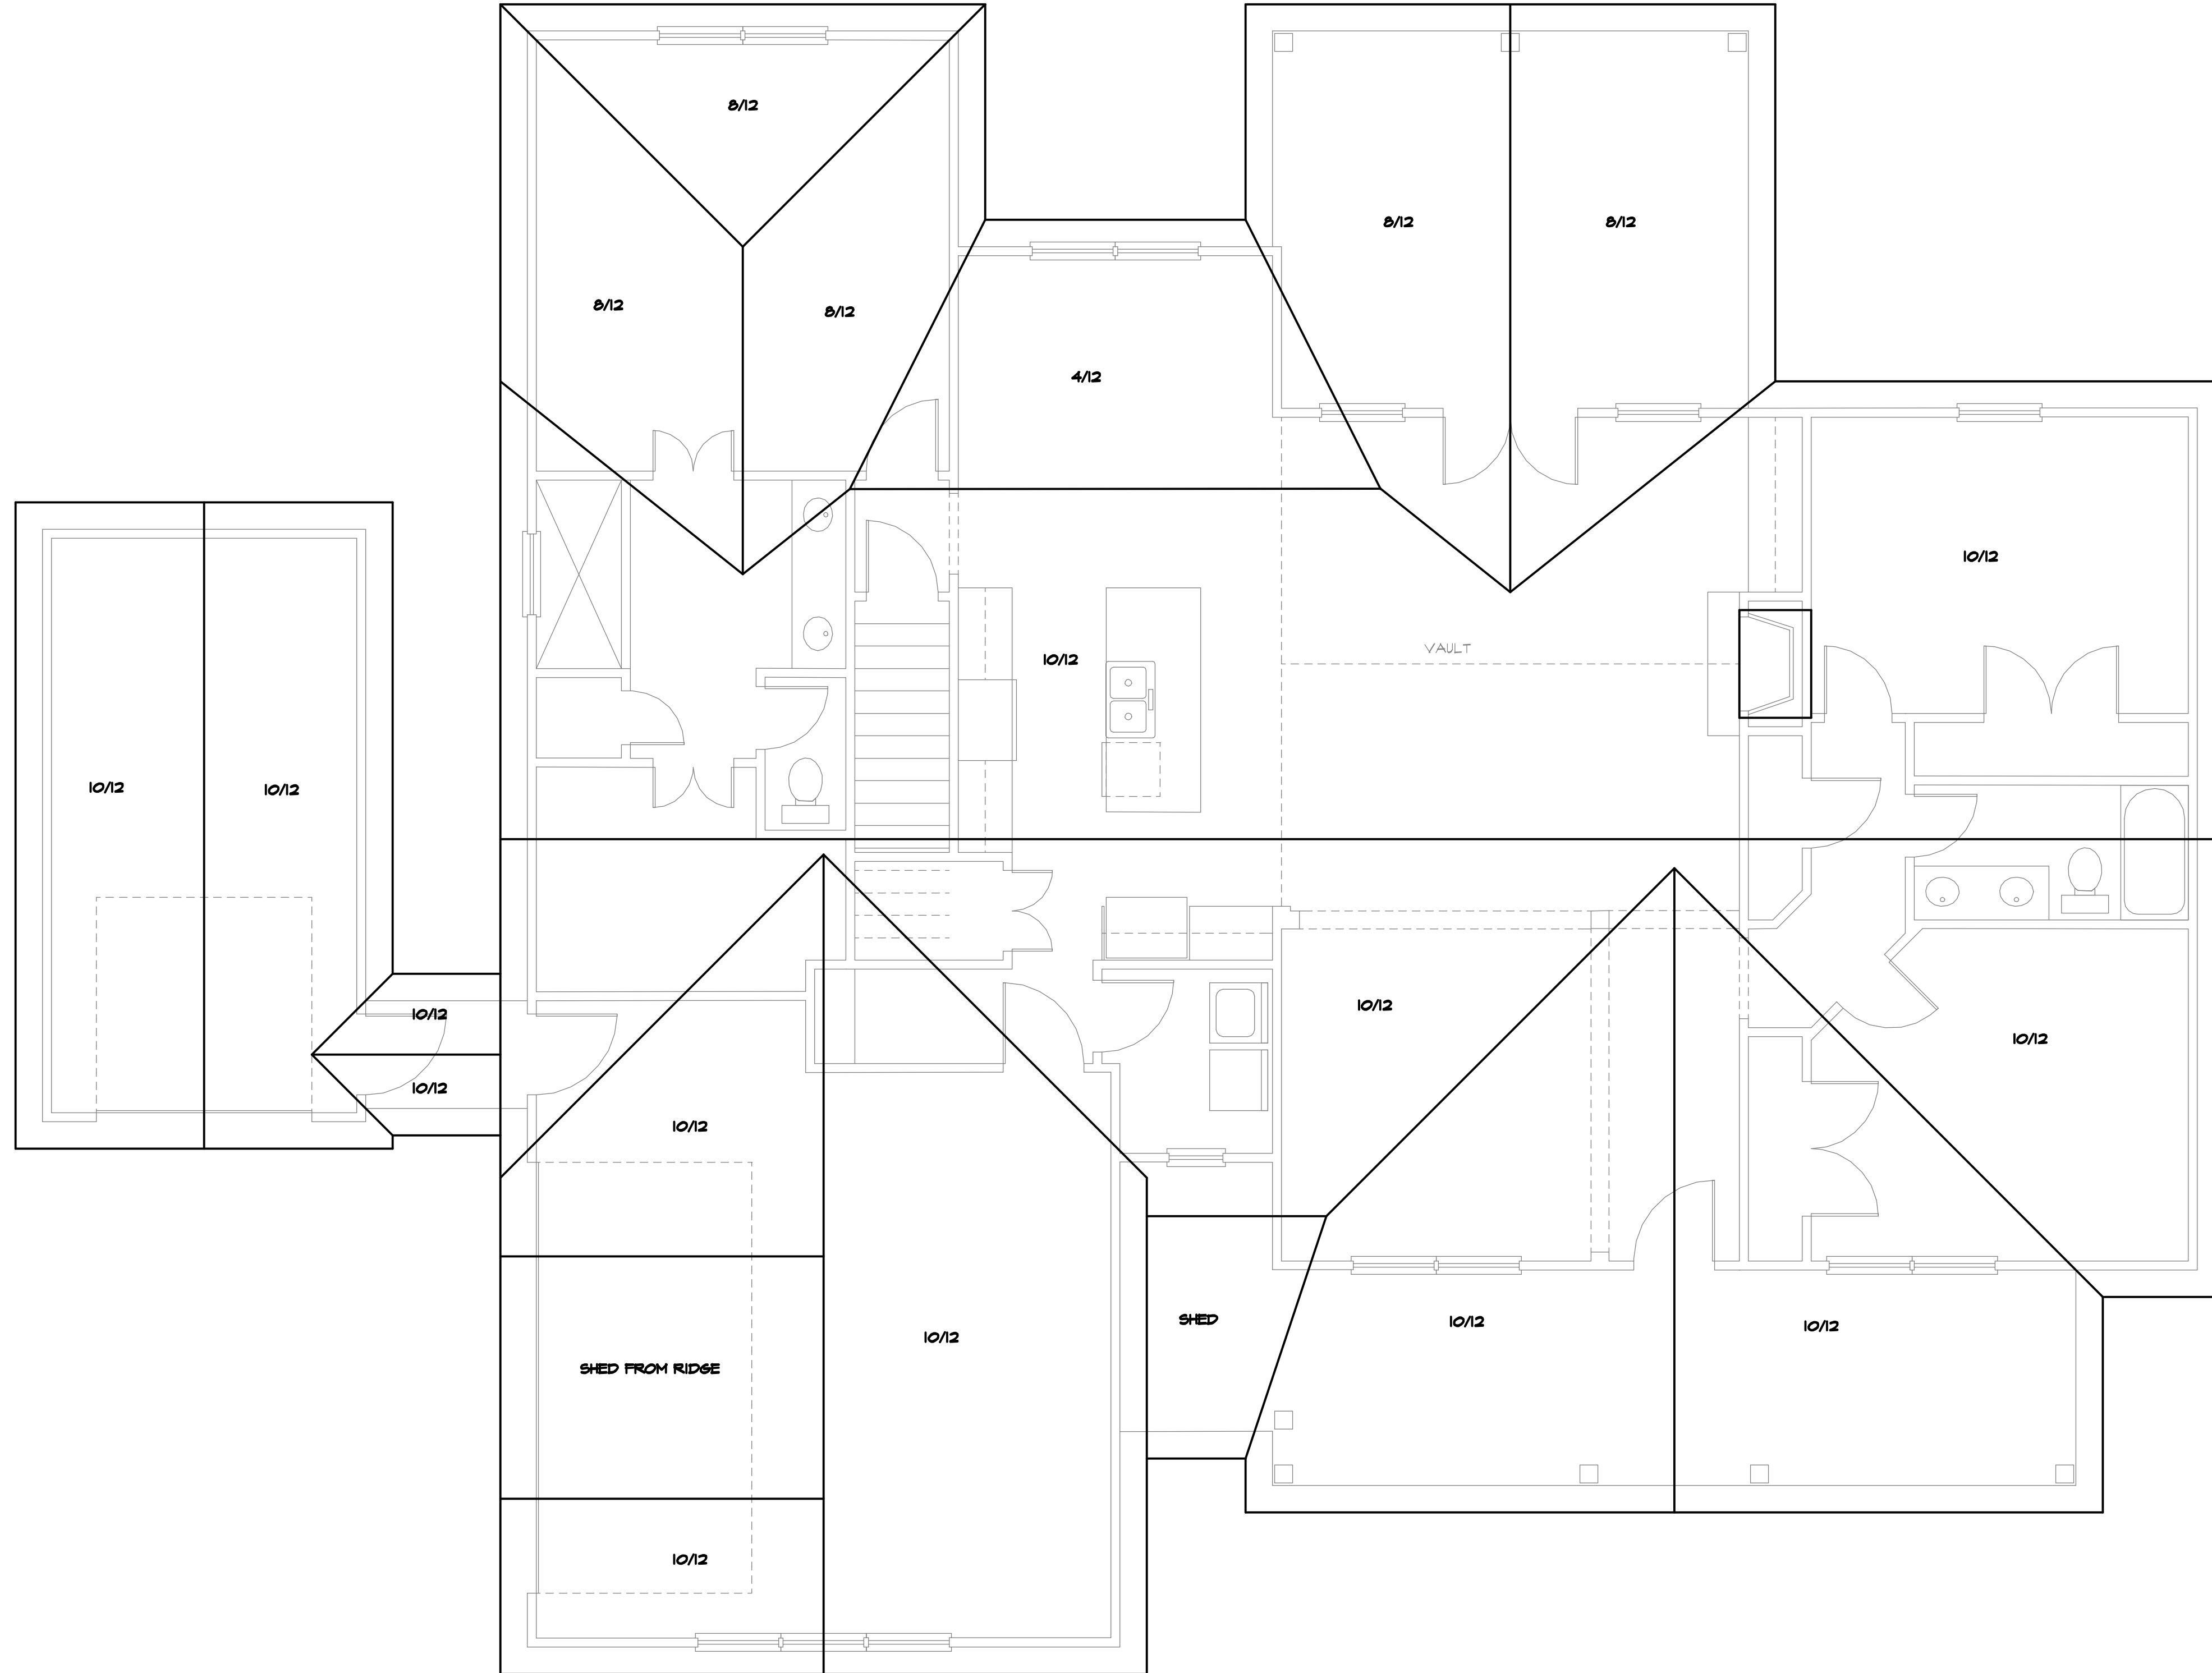


**ROOF PLAN**

1/4"=1'-0"

**CAMERON DESIGNS**

6485 BOULDER RIDGE  
CUMMING, GA 30028  
770-777-0877

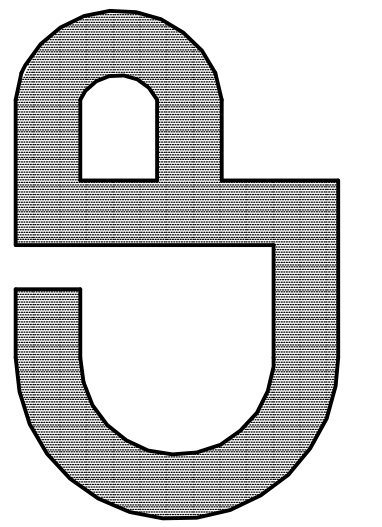

Residential Design

" THE PAISLEY "  
LABB HOLDINGS

DATE: 4/25/2023

FILE NAME: LABBPAISLEY

DRAWN BY:

SHEET TITLE

SCALE

A-6 OF